
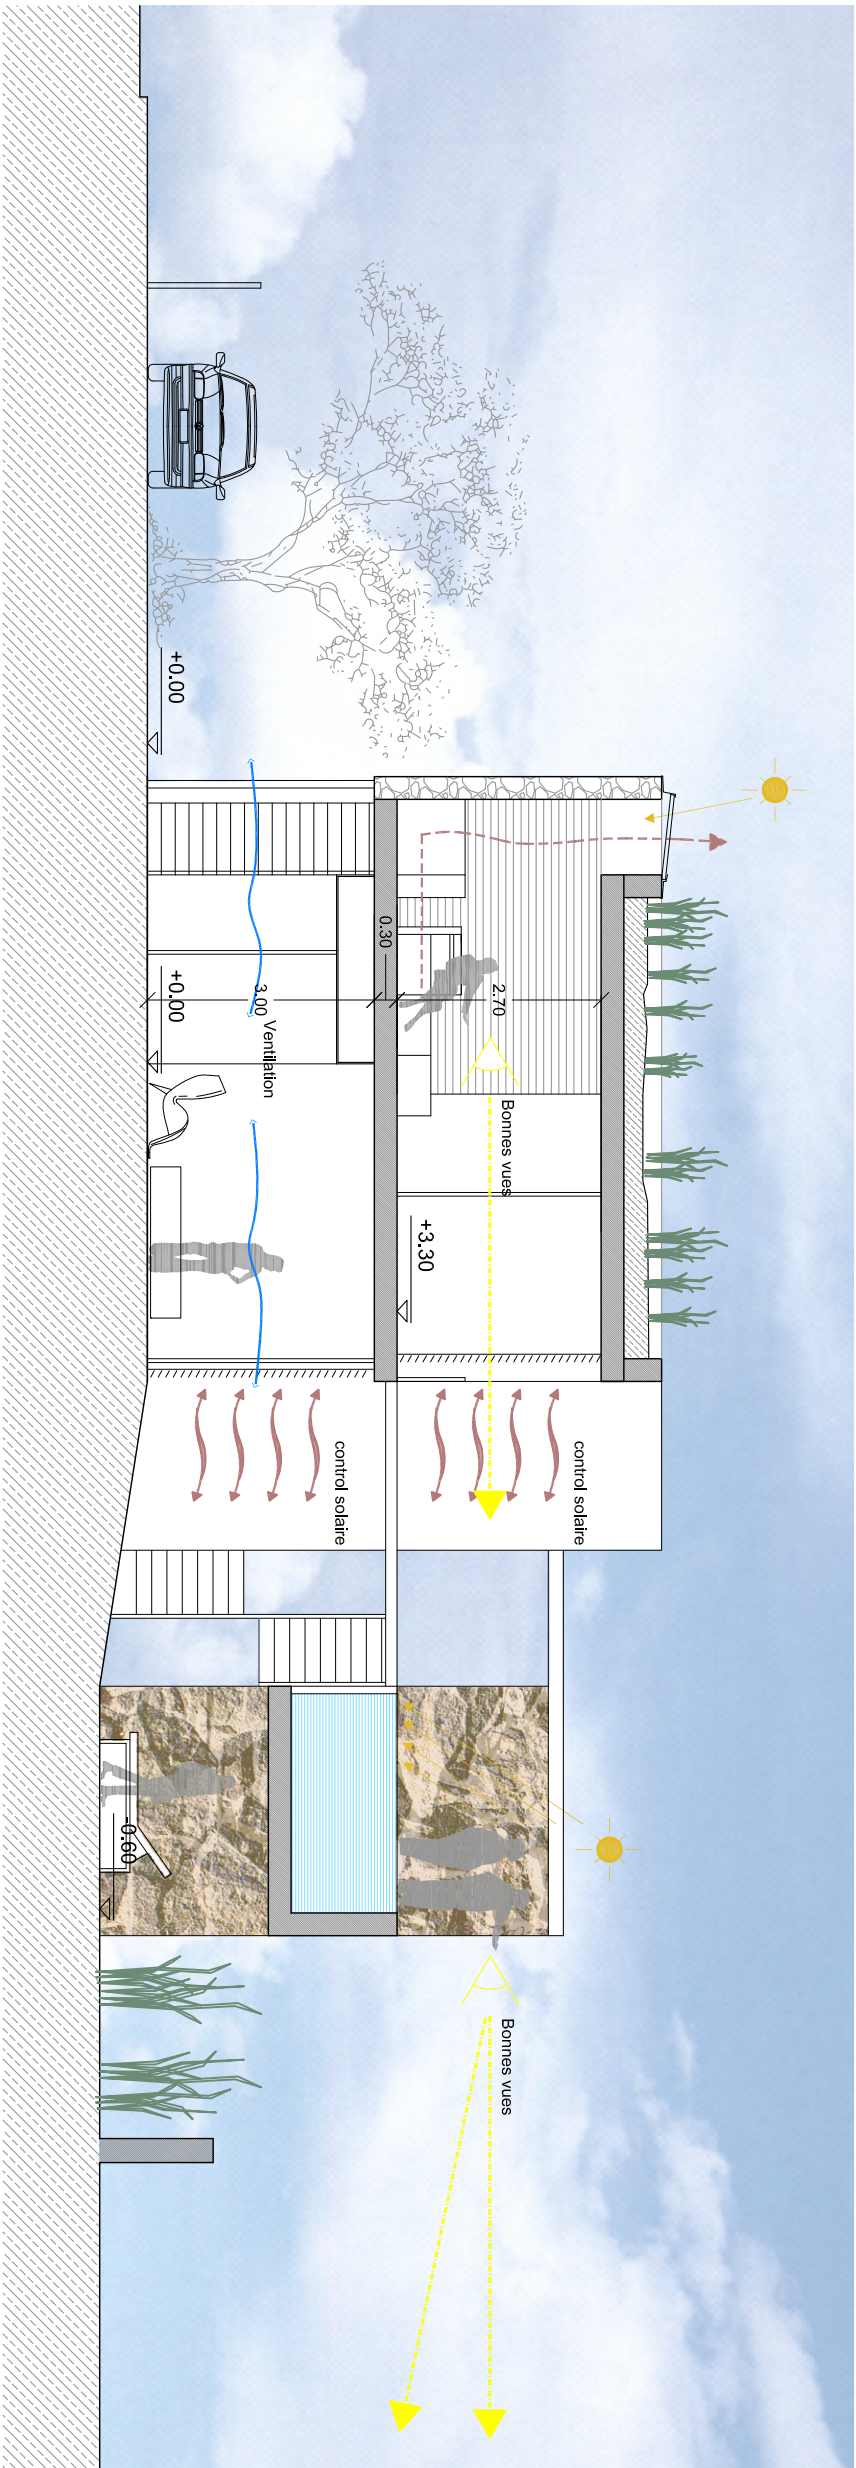


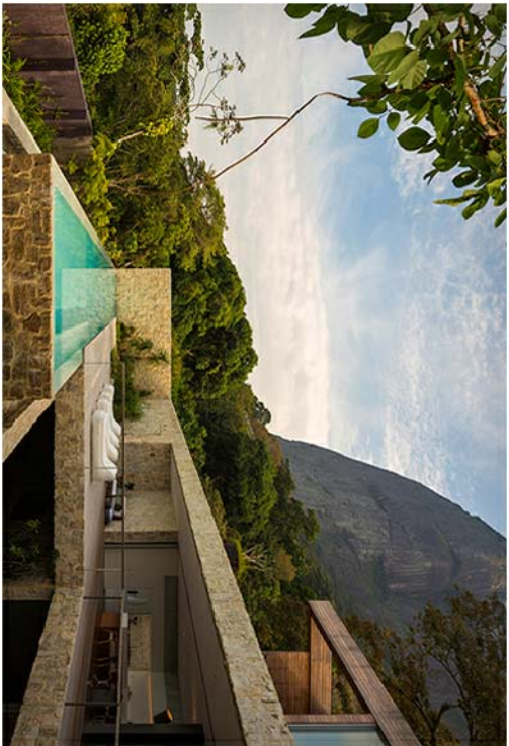

AVANTPROJET DE MAISON À LLANÇÀ

SITUACIO: C/ VILAJUIGA, 40
PROMOTOR: CONSTRUCCIONES HORIZON

L'ARQUITECTE:
J. ORIOL PAU BUCH, Col.egiat 33378/6
ALTRES TÈCNICS:

OriolPau
arquitecte

OPTION 1
PREMIÈRE ÉTAGE

DATA: 09/2015
ESCALA: 1:100

AV03